


02, 6+

# Scale 1 : 500

## Bishops Cannings

### SITE PLAN

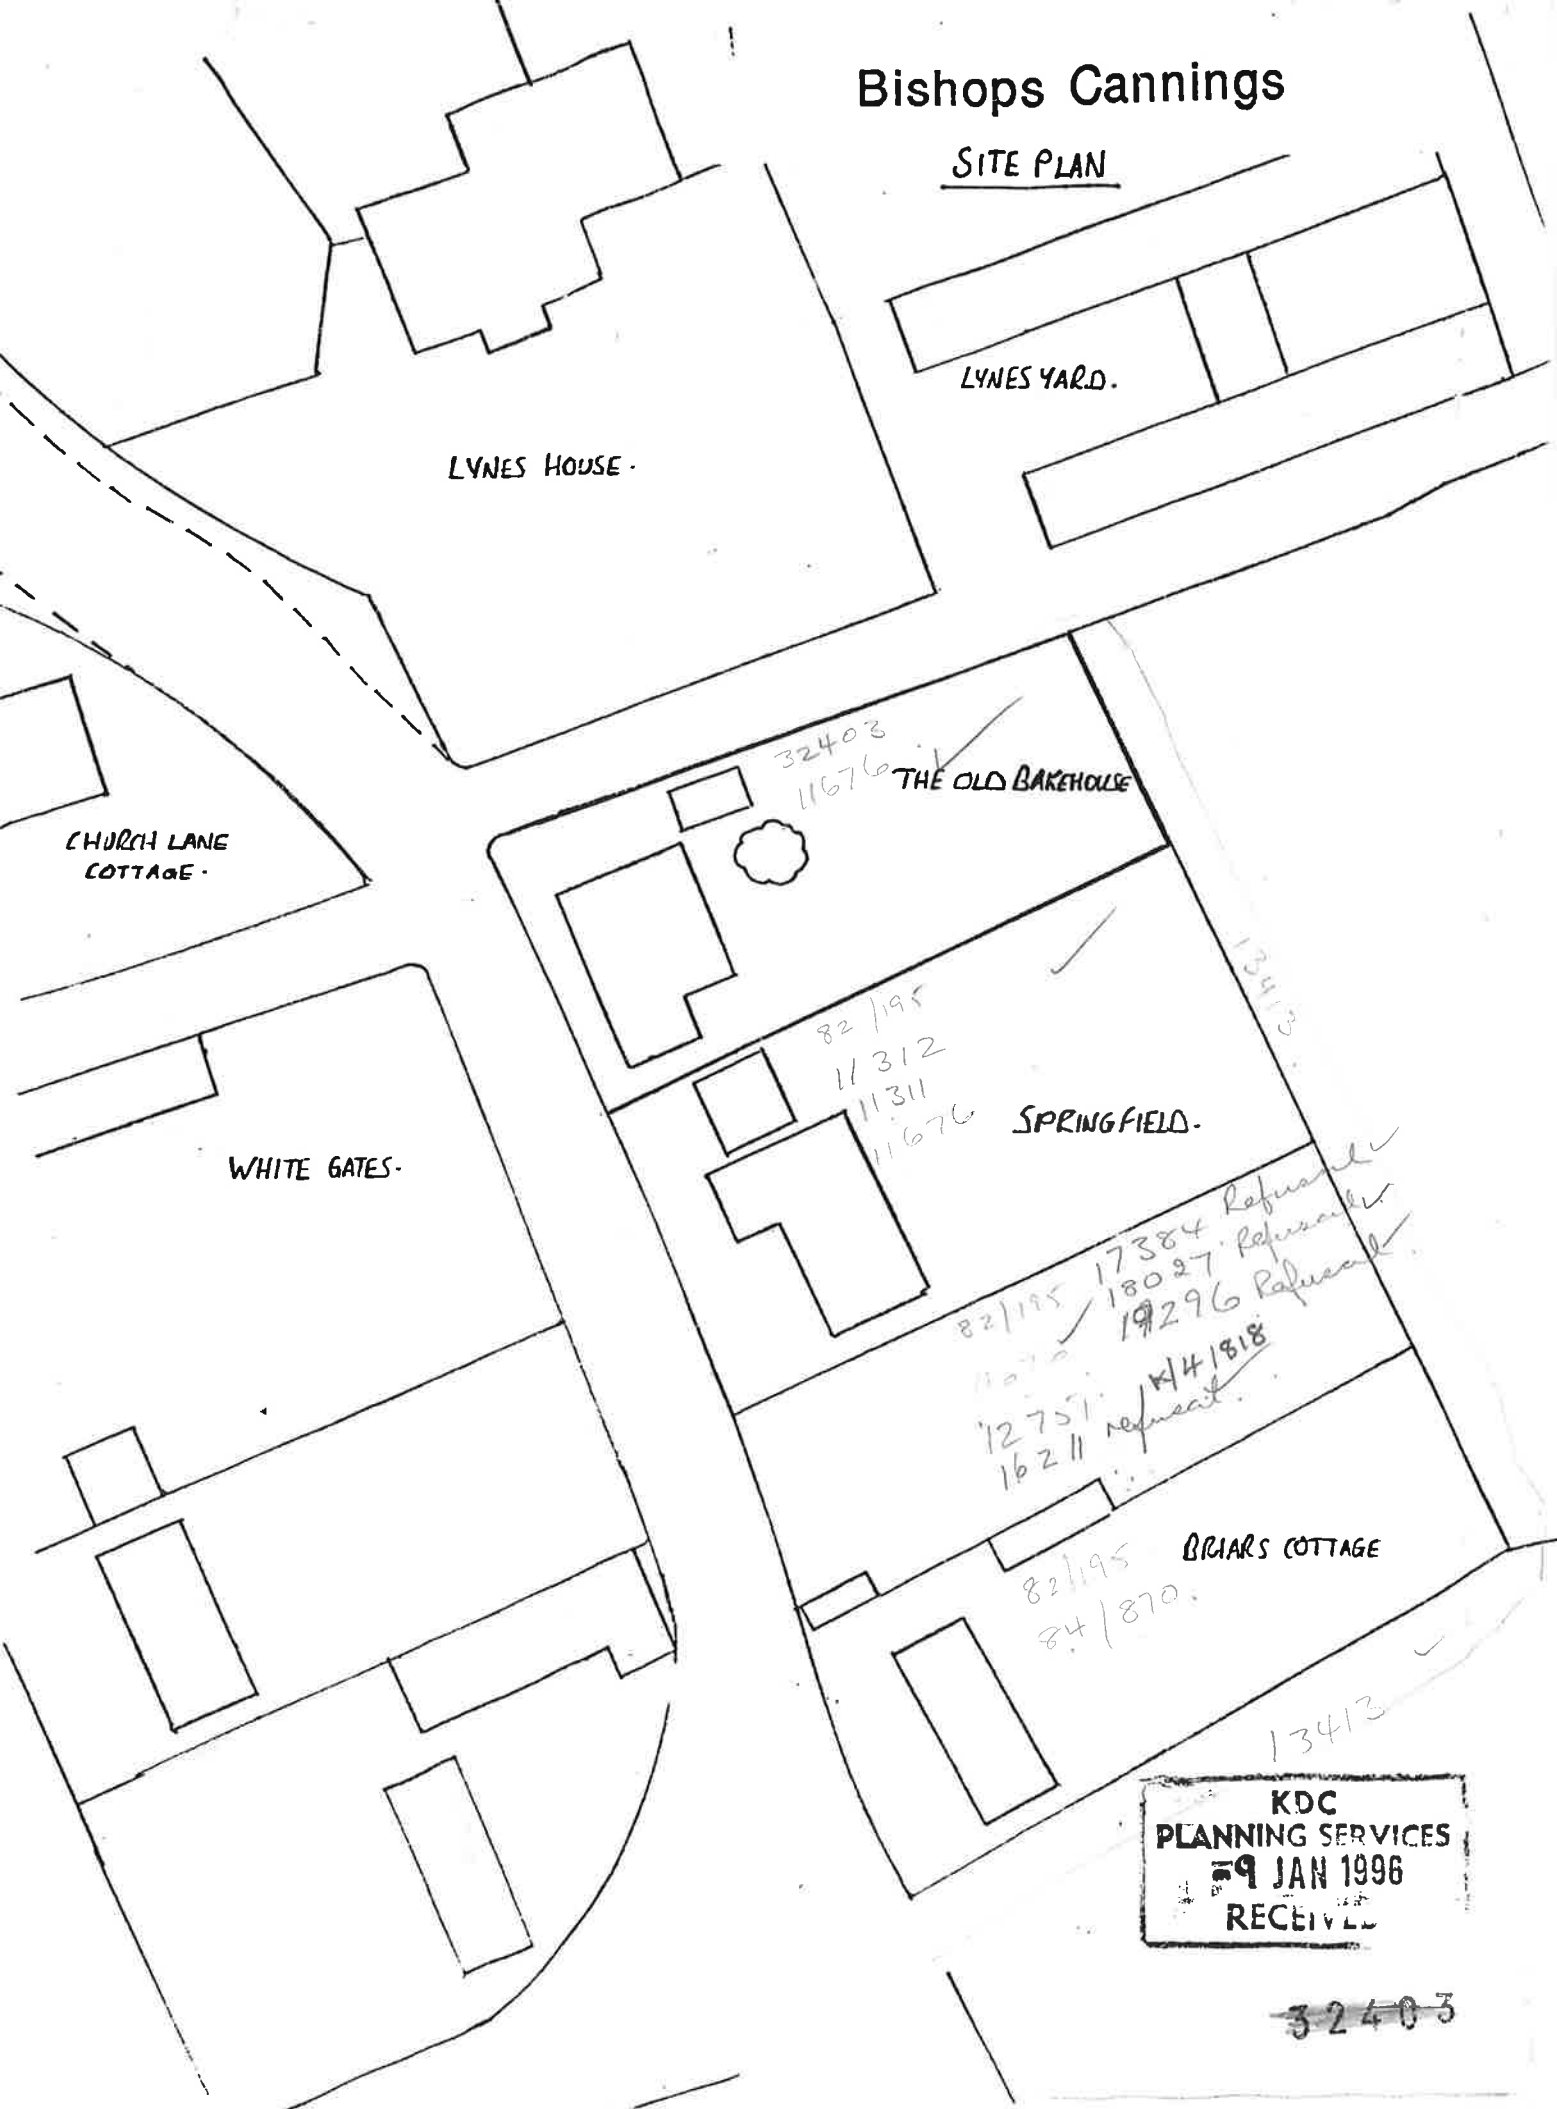

**KDC**  
**PLANNING SERVICES**  
**19 JAN 1996**  
**RECEIVED**

32403