

## **03/00211/ENF (A)**

### **IMPORTANT - THIS COMMUNICATION AFFECTS YOUR PROPERTY**

**Planning (Listed Buildings and Conservation Areas) Act 1990  
(as amended by the Planning and Compensation Act 1991)**

## **LISTED BUILDING ENFORCEMENT NOTICE**

Issued by: North Wiltshire District Council

(1) THIS IS A FORMAL NOTICE which is issued by North Wiltshire District Council (“the Council”) for the purposes of the Planning (Listed Building and Conservation Areas) Act 1990 (“The Act”) pursuant to the provisions of section 38 of the Act in relation to the building described in the First Schedule which is a building included within a list approved or compiled under section 1 of the Act.

The Council considers it expedient to issue this notice having regard to the effect of the works on the character of the building as one of special architectural or historic interest.

### **SCHEDULE 1**

#### **THE LAND AFFECTED**

Land at Willow Barn, Leigh Delamere, shown hatched on the attached plan.  
 (“the building”)

### **SCHEDULE 2**

#### **THE BREACH OF PLANNING CONTROL ALLEGED**

Without listed building consent a TV aerial has been attached the exterior of the grade II listed building.  
 (“the unauthorised works ”)

### **SCHEDULE 3**

#### **REASONS FOR ISSUING THIS NOTICE**

It appears to the Council that the unauthorised works constitute a contravention of section 9(1) of the Act.

The unauthorised works are detrimental to the special historic character and appearance of the listed building contrary to Policies RB11 of the North Wiltshire Local Plan 2001, HE4 of the North Wiltshire Local Plan Revised Deposit Draft 2011 and HE7 of the Wiltshire Structure Plan 2016.

**SCHEDULE 4**

**WHAT YOU ARE REQUIRED TO DO**

1. Remove the TV aerial.

**SCHEDULE 5**

**TIME FOR COMPLIANCE**

Three months after this notice takes effect

**SCHEDULE 6**

**WHEN THIS NOTICE TAKES EFFECT**

This notice takes effect on 31<sup>st</sup> May 2006 unless  
an appeal is made against it beforehand.

Issued: 19<sup>th</sup> April 2006

Signed.....  
(Council's authorised officer)

North Wiltshire District Council

### **Your Right of Appeal**

You can appeal against this notice, but any appeal must be received, or posted in time to be received, by the Secretary of State before 31<sup>st</sup> May 2006. The enclosed booklet "Making Your Enforcement Appeal" sets out your rights. Read it carefully.

You may use the enclosed appeal forms. One is for you to send to the Secretary of State with the spare copy of this enforcement notice, which is enclosed. The others are for you to send to the Council and for your records.

### **If You Appeal**

If you lodge an appeal then you must submit to the Secretary of State, a statement in writing specifying the grounds on which you are appealing against the enforcement notice and stating briefly the facts that you propose to rely on, in support of each of those grounds. Either:

When giving notice of appeal; or

Within 14 days from the date that the Secretary of State sends you notice that requires you to send a statement.

### **What happens if you do not appeal**

If you do not appeal against this enforcement notice, it will take effect on 31<sup>st</sup> May 2006 and you must then ensure that the required steps for complying with it, for which you may be held responsible, are taken within the periods specified in the notice. Failure to comply with an enforcement notice, which has taken effect, can result in prosecution and/or remedial action by the Council.

### **Who this Enforcement Notice is Served On**

Owner, Occupier and Any Other Person with an Interest in Land at Willow Barn, Leigh Delamere,  
Chippenham SN14 6JZ

Stephen Paul Smith and Sarah Elizabeth Smith, Willow Barn Leigh Delamere, Chippenham SN14 6JZ  
Oakbarn Designs Ltd, Unit 303, New Greenham Park, Newbury, Berkshire RG19 6HN

If you believe that there is someone else who should be served or any of those listed above has not received a copy of the notice or any other document please let that person and the Council know of this omission as soon as possible.

Enclosures:

Site Plan


Appeal Forms (3 Copies)

Appeal Guide Booklet

Listed Building Enforcement Notice (2 Copies)

179412

# ENFORCEMENT NOTICE

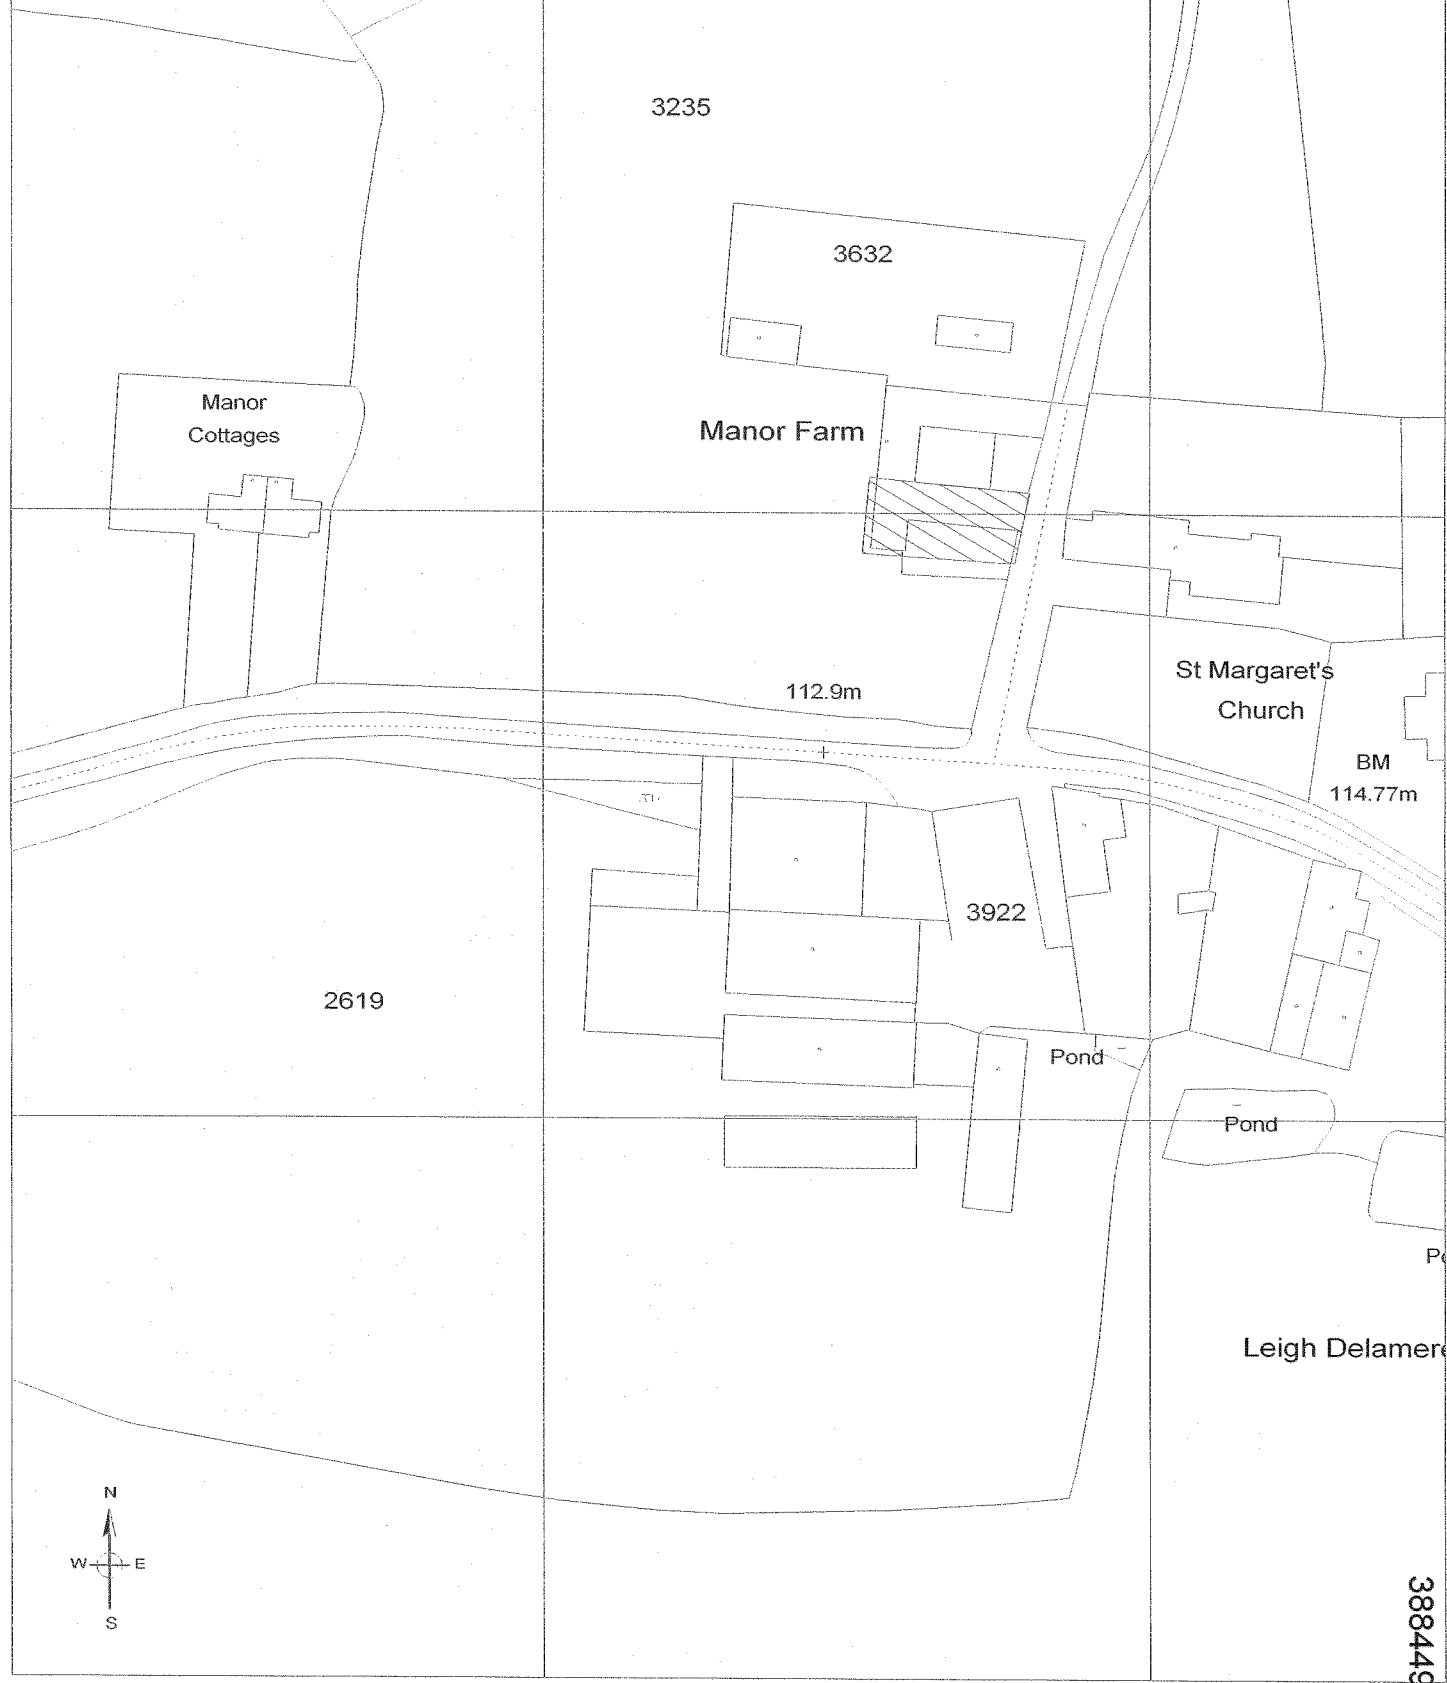

*North  
Wiltshire  
District  
Council*

Land at Willow Barn, Leigh Delamere, Chippenham  
SCALE: 1:1250

ST 8836 7929

03/00211/ENF (A)

Reproduced from the Ordnance Survey mapping with the permission of Her Majesty's Stationery Office  
© Crown Copyright. Unauthorised reproduction infringes Crown Copyright and may lead to prosecution or civil proceedings.  
NORTH WILTSHIRE DISTRICT COUNCIL- 100017933 2006